
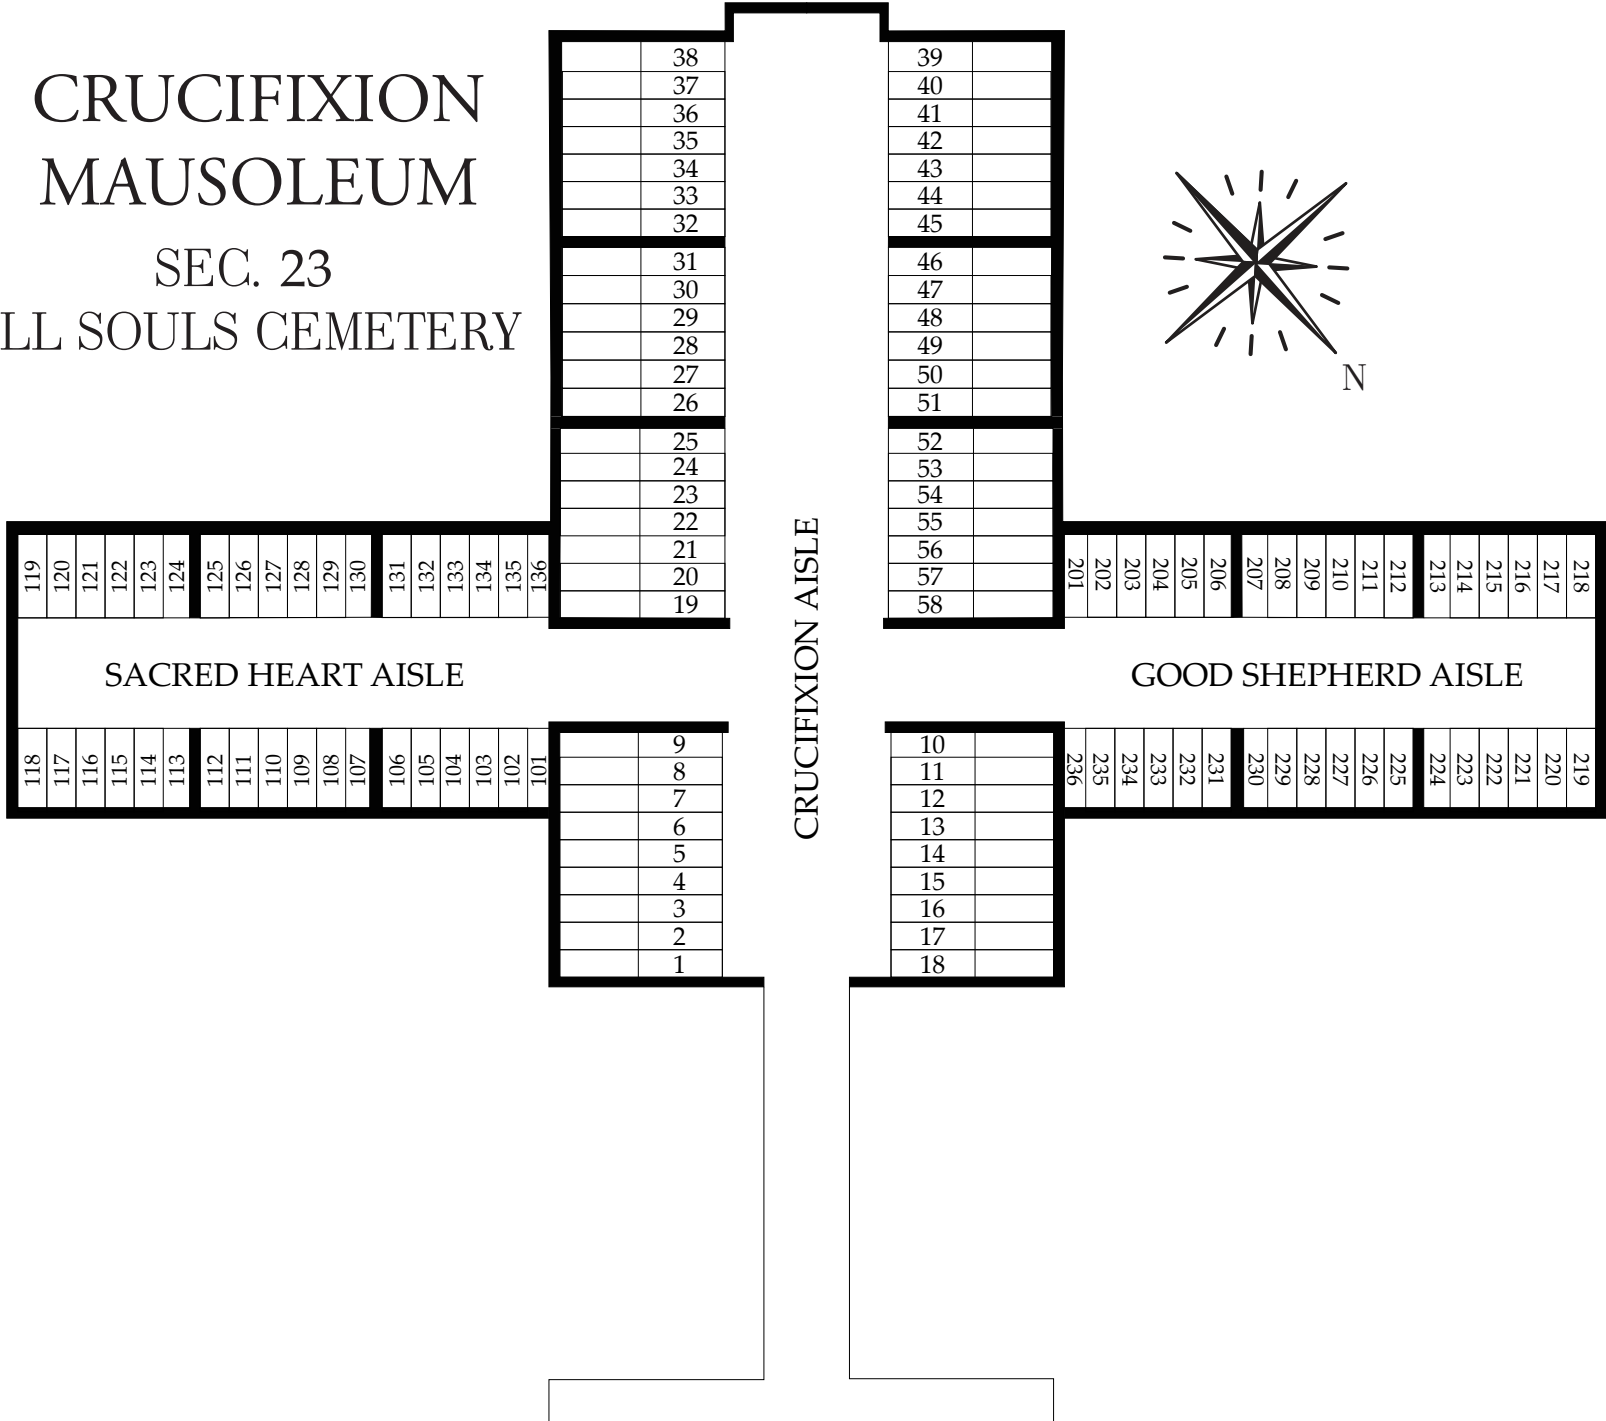


CRUCIFIXION  
 MAUSOLEUM  
 SEC. 23  
 ALL SOULS CEMETERY

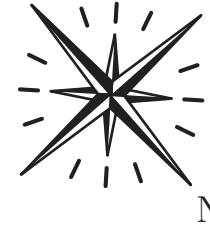

**NOTE:**

ALL NICHEs ARE DESIGNATED AND LOCATED BY ROW NUMBER AND TIER LETTER IN THEIR RESPECTIVE AISLE.

ALL DOUBLE NICHEs ARE TO BE NUMBERED AS INDICATED.

DIMENSIONS OF DOUBLE NICHEs ARE:  
INTERIOR: 15 1/16" x 12 5/16"  
CLEAR OPENING: 13 7/16" x 10 11/16"

DIMENSIONS OF SINGLE NICHEs ARE:  
INTERIOR: 10 1/16" x 12 5/16"  
CLEAR OPENING: 8 7/16" x 10 11/16"

ALL NICHEs ARE 11 7/8" INSIDE DEPTH

SUMMARY: 98 SINGLE NICHEs  
48 DOUBLE NICHEs  
 146 TOTAL UNITS

ALL URNs ARE NOT TO EXCEED INTERIOR DIMENSIONS OF DOUBLE OR SINGLE NICHEs AS LISTED ABOVE.

		303H	305H	306H	308H		310H	312H	313H	315H									
		303G	305G	306G	308G		310G	312G	313G	315G									
		303F	305F	306F	308F		310F	312F	313F	315F									
		303E	305E	306E	308E		310E	312E	313E	315E									
		303D	305D	306D	308D		310D	312D	313D	315D									
		303C	305C	306C	308C		310C	312C	313C	315C									

J  
I  
H  
G  
F  
E  
D  
C  
B  
A

301 | 302 | 303 | 304 | 305 | 306 | 307 | 308 | 309 | 310 | 311 | 312 | 313 | 314 | 315 | 316 | 317

**SOUTHEAST AISLE**

**ALL SOULS CEMETERY**  
 CHARDON, OHIO  
 CRUCIFIXION GARDEN CRYPT  
**SOUTHEAST AISLE COLUMBARIUM**  
 NOT TO SCALE J.G. APRIL 5, 1999

**NOTE:**

ALL NICHEs ARE DESIGNATED AND LOCATED BY ROW NUMBER AND TIER LETTER IN THEIR RESPECTIVE AISLE.

ALL DOUBLE NICHEs ARE TO BE NUMBERED AS INDICATED.

DIMENSIONS OF DOUBLE NICHEs ARE:  
INTERIOR: 15 1/16" x 12 5/16"  
CLEAR OPENING: 13 7/16" x 10 11/16"

DIMENSIONS OF SINGLE NICHEs ARE:  
INTERIOR: 10 1/16" x 12 5/16"  
CLEAR OPENING: 8 7/16" x 10 11/16"

ALL NICHEs ARE 11 7/8" INSIDE DEPTH

SUMMARY: 98 SINGLE NICHEs  
48 DOUBLE NICHEs  
 146 TOTAL UNITS

ALL URNs ARE NOT TO EXCEED INTERIOR DIMENSIONS OF DOUBLE OR SINGLE NICHEs AS LISTED ABOVE.

		303H	305H	306H	308H		310H	312H	313H	315H										
		303G	305G	306G	308G		310G	312G	313G	315G										
		303F	305F	306F	308F		310F	312F	313F	315F										
		303E	305E	306E	308E		310E	312E	313E	315E										
		303D	305D	306D	308D		310D	312D	313D	315D										
		303C	305C	306C	308C		310C	312C	313C	315C										

J  
I  
H  
G  
F  
E  
D  
C  
B  
A

301	302	303	304	305	306	307	308	309	310	311	312	313	314	315	316	317
-----	-----	-----	-----	-----	-----	-----	-----	-----	-----	-----	-----	-----	-----	-----	-----	-----

**SOUTHEAST AISLE**

**ALL SOULS CEMETERY**  
 CHARDON, OHIO  
 CRUCIFIXION GARDEN CRYPT  
**SOUTHEAST AISLE COLUMBARIUM**  
 NOT TO SCALE J.G. APRIL 5, 1999

	403H	405H	406H	408H		410H	412H	413H	415H										
	403G	405G	406G	408G		410G	412G	413G	415G										
	403F	405F	406F	408F		410F	412F	413F	415F										
	403E	405E	406E	408E		410E	412E	413E	415E										
	403D	405D	406D	408D		410D	412D	413D	415D										
	403C	405C	406C	408C		410C	412C	413C	415C										

401 402 403 404 405 406 407 408 409 410 411 412 413 414 415 416 417

## EAST AISLE

J  
I  
H  
G  
F  
E  
D  
C  
B  
A

### NOTE:

All niches are designated and located by row number and tier letter in their respective aisle.

All double niches are to be numbered as indicated.

Dimensions of double niches are:  
 Interior:  $15 \frac{1}{16}'' \times 12 \frac{5}{16}''$   
 Clear Opening:  $13 \frac{9}{16}'' \times 10 \frac{13}{16}''$

Dimensions of single niches are:  
 Interior:  $10 \frac{1}{16}'' \times 12 \frac{5}{16}''$   
 Clear Opening:  $8 \frac{9}{16}'' \times 10 \frac{13}{16}''$

All niches are 12" inside depth

Summary: 98 single niches  
 48 double niches

146 total units

All urns are not to exceed interior dimensions of double or single niches as listed above.

		M
		L
		K
		J
		I
		H
		G
		F
		E
		D
		C
		B
		A

No.	DATE	REVISION

OFFICE OF DEVELOPMENT  
 Catholic Cemeteries Association  
 10000 Miles Ave. Cleveland, Ohio  
 44105  
 216.641.7975  
 FAX: 216.641.0212

**Crucifixion Garden Crypt  
 East Aisle Columbarium  
 All Souls Cemetery**  
 Catholic Cemeteries Association  
 10366 Chardon Road

SHEET NAME:  
 DATE:  
 PROJECT No.:  
 110601

J	501	503		505		507		509		511		513		515
I	501	502	503	504	505	506	508		509	510	511	512	513	515
H	501	502	503	504	505	506	508		509	510	511	512	513	515
G	501	502	503	504	506		508		510		511	512	513	515
F	501	502	503	504	506		508		510		511	512	513	515
E	501	502	503	504	505	506	508		509	510	511	512	513	515
D	501	502	503	504	505	506	508		509	510	511	512	513	515
C	501	502	503	504	505	506	508		509	510	511	512	513	515
B	501	502	503	504	505	506	508		509	510	511	512	513	515
A	501	503		505		507		509		511		513		515

