

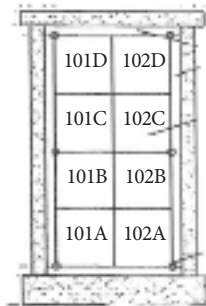


NATIVITY
 MAUSOLEUM
 SEC. 30
 ALL SAINTS CEMETERY

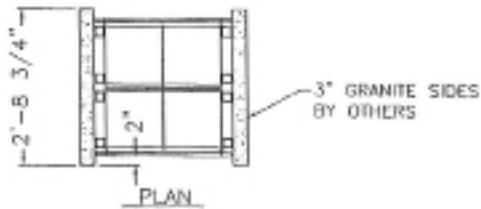

LEFT

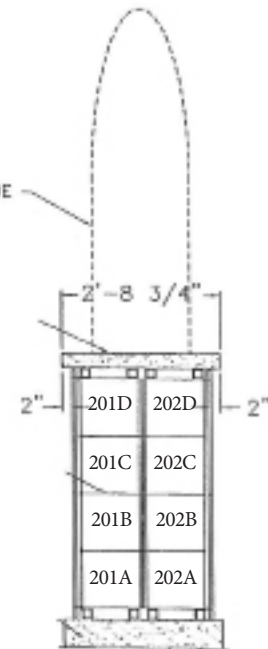

RIGHT


8 NICHE PER SIDE
16 NICHE PER SECTION
4 SECTIONS OF 16 NICHE = 64 NICHE TOTAL

SCALE: 1/2"=1'-0"

GRANITE TYPE:
FRONTS: MAHOGANY

NICHE SIZES (W X H)
QUANT. INTERIOR SIZE CLEAR OPENING
64 12" X 12" 11" X 11 1/4"
ALL NICHE ARE 12" INSIDE DEPTH

ALL SAINTS CEMETERY
NORTHFIELD, OHIO
NATIVITY MAUSOLEUM
FEATURED NICHE

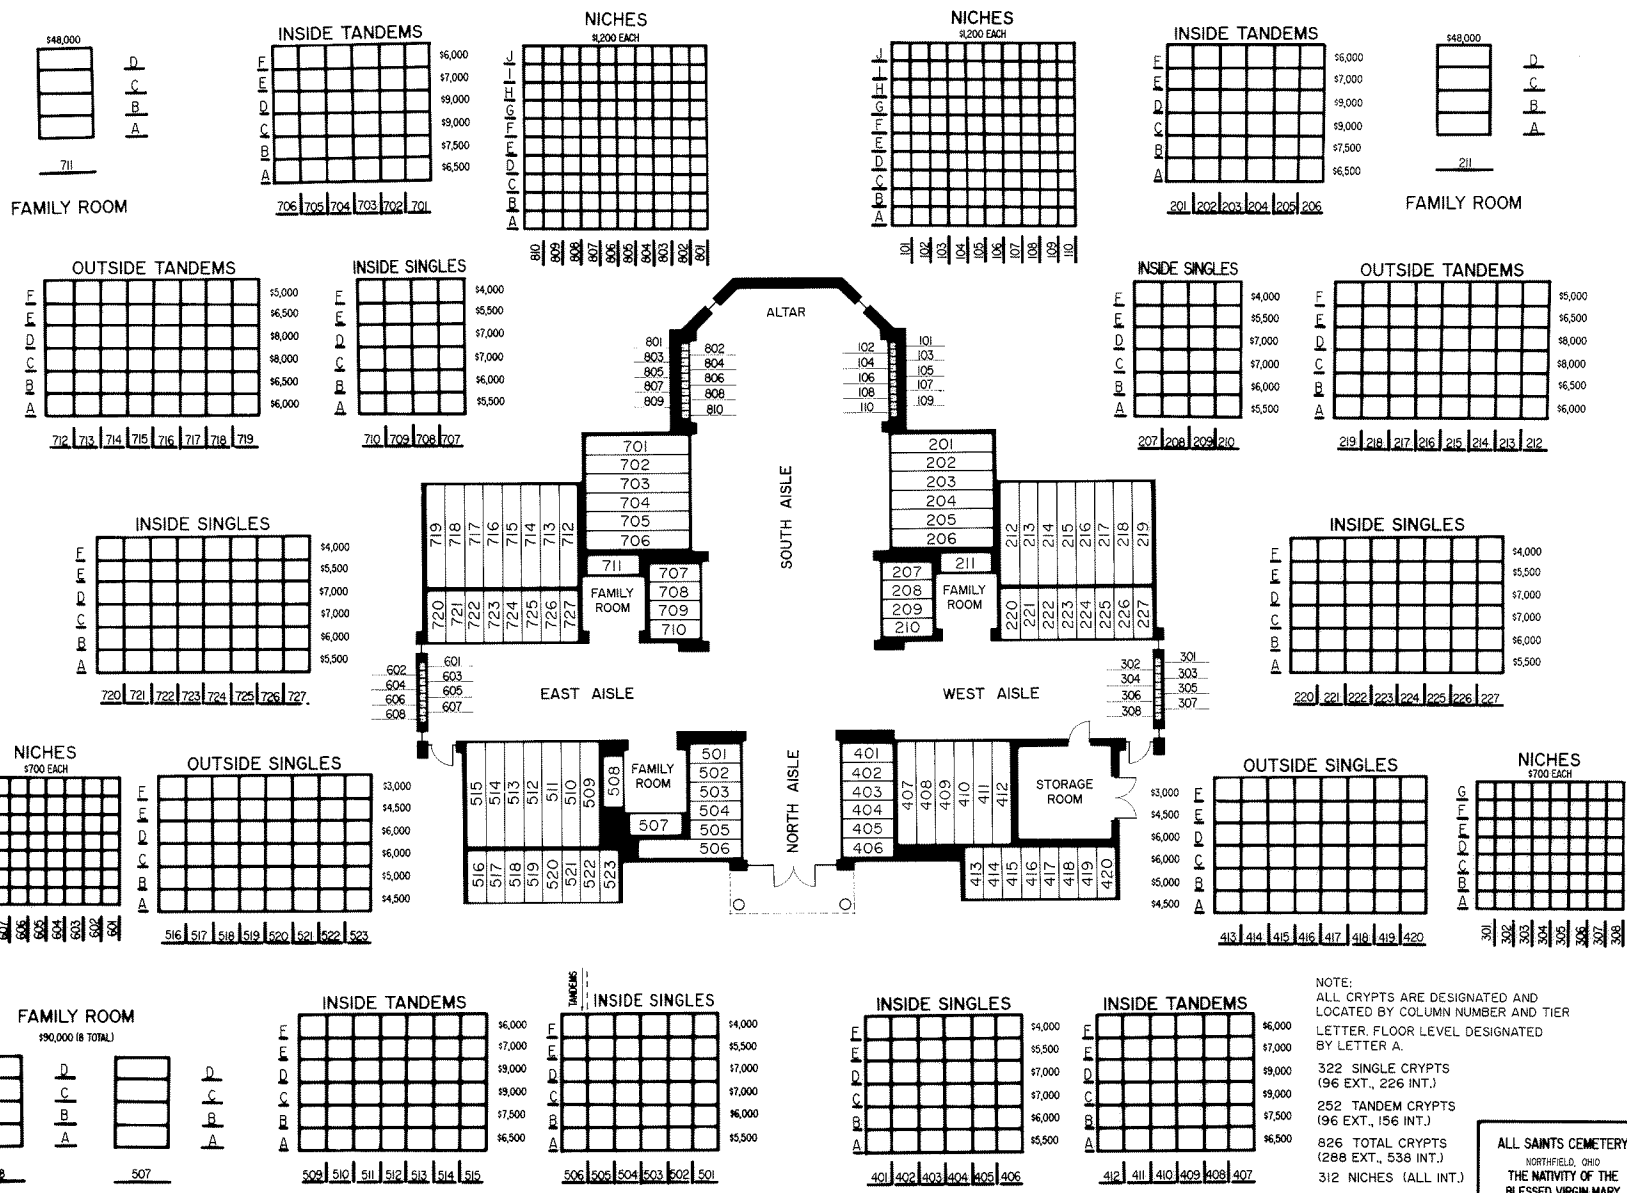

NOTE:
 ALL CRYPTS ARE DESIGNATED AND LOCATED BY COLUMN NUMBER AND TIER LETTER. FLOOR LEVEL DESIGNATED BY LETTER A.

322 SINGLE CRYPTS (96 EXT., 226 INT.)
 252 TANDEM CRYPTS (96 EXT., 156 INT.)
 826 TOTAL CRYPTS (288 EXT., 538 INT.)
 312 NICHES (ALL INT.)

ALL SAINTS CEMETERY
 NORTHFIELD, OHIO
THE NATIVITY OF THE BLESSED VIRGIN MARY MAUSOLEUM
 JAN 17, 1995 - 26, NO SCALE

	729 I	731 I	733 I		
	729H	731H	733H		
	729G	731G	733G		
	729F	731F	733F		
	729E	731E	733E		
	729D	731D	733D		
	729C	731C	733C		

K
J
I
H
G
F
E
D
C
B
A

728 729 730 731 732 733 734

EAST AISLE

	229 I	231 I	233 I		
	229H	231H	233H		
	229G	231G	233G		
	229F	231F	233F		
	229E	231E	233E		
	229D	231D	233D		
	229C	231C	233C		

K
J
I
H
G
F
E
D
C
B
A

228 229 230 231 232 233 234

WEST AISLE

NOTE:

All niches are designated and located by row number and tier letter in their respective aisle.

All double niches are to be numbered as indicated.

Dimensions of double niches are:

Interior: 15" x 12 ⁹/₁₆"

Clear Opening: 13 ¹/₂" x 11 ¹/₁₆"

Dimensions of single niches are:

Interior: 9" x 12 ⁹/₁₆"

Clear Opening: 7 ¹/₂" x 11 ¹/₁₆"

All niches are 11 ³/₄" inside depth

Summary: 84 single niches
42 double niches

126 total units

All urns are not to exceed interior dimensions of double or single niches as listed above.

No. DATE REVISION

OFFICE OF DEVELOPMENT
Catholic Cemeteries Association
1000 Miles Ave. Cleveland, Ohio
44105
216.941.7575
FAC: 216.941.0212

**Nativity Mausoleum
East and West Aisle Columbarium
All Saints Cemetery**
Catholic Cemeteries Association
480 W. Highland Road

SHEET NAME:
DATE:
PROJECT No.:
111201

422 I	424 I	426 I				
422H	424H	426H				
422G	424G	426G				
422F	424F	426F				
422E	424E	426E				
422D	424D	426D				
422C	424C	426C				

K
J
I
H
G
F
E
D
C
B
A

421 | 422 | 423 | 424 | 425 | 426 | 427

429 I	431 I	433 I				
429H	431H	433H				
429G	431G	433G				
429F	431F	433F				
429E	431E	433E				
429D	431D	433D				
429C	431C	433C				

K
J
I
H
G
F
E
D
C
B
A

428 | 429 | 430 | 431 | 432 | 433 | 434

WEST AISLE STORAGE ROOM

NOTE:

All niches are designated and located by row number and tier letter in their respective aisle.

All double niches are to be numbered as indicated.

Dimensions of double niches are:

Interior: 15" x 12 $\frac{9}{16}$ "

Clear Opening: 13 $\frac{1}{2}$ " x 11 $\frac{1}{16}$ "

Dimensions of single niches are:

Interior: 9" x 12 $\frac{9}{16}$ "

Clear Opening: 7 $\frac{1}{2}$ " x 11 $\frac{1}{16}$ "

All niches are 11 $\frac{3}{4}$ " inside depth

Summary: 84 single niches
42 double niches

126 total units

All urns are not to exceed interior dimensions of double or single niches as listed above.







No. DATE REVISION

OFFICE OF DEVELOPMENT
Catholic Cemeteries Association
10000 Miles Ave. Cleveland, Ohio
44105
216.641.7575
FAX: 216.641.9212

Nativity Mausoleum
West Aisle Storage Room Columbarium
All Saints Cemetery
Catholic Cemeteries Association
480 E. Highland Road

SHEET NAME:

DATE:
PROJECT No.:
112901

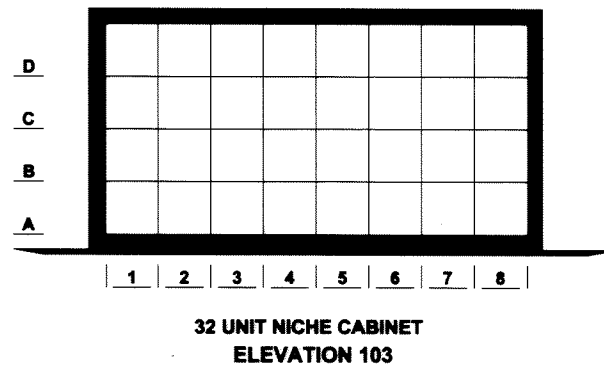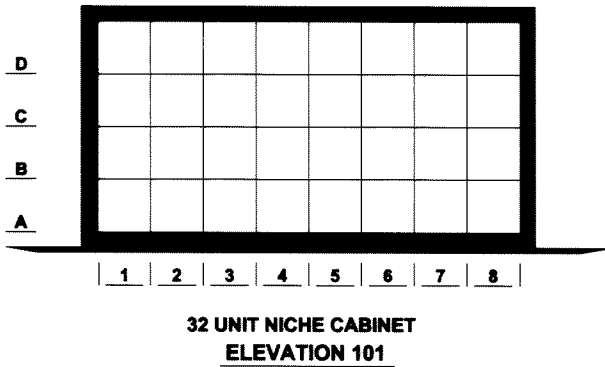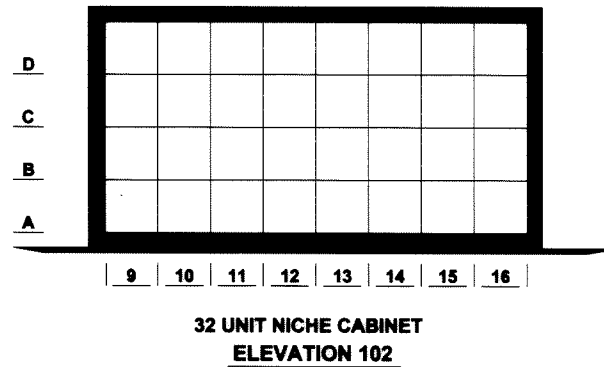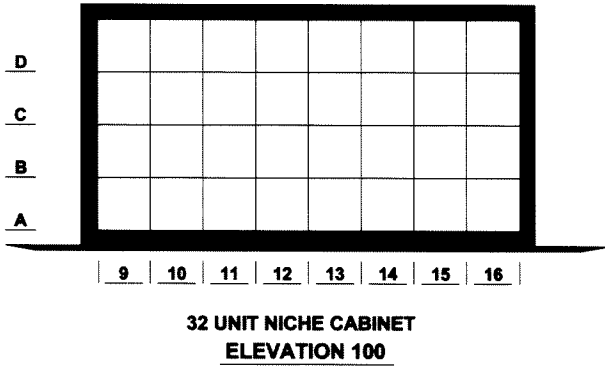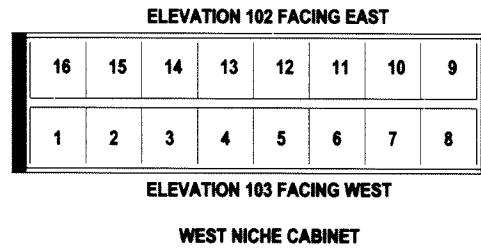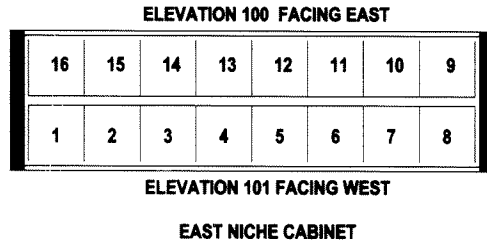

NOTE:

All niches are designated and located by row number and tier letter. For example: Niche 12 - A would be located in row 12 and tier A.

Summary

128 Niche Units

A Designates Top of Niche Unit
F Designates Ground Level

No.	DATE	REVISION

OFFICE OF DEVELOPMENT
Catholic Cemeteries Association
10000 Miles Ave. Cleveland, Ohio
44105
216.641.7975
FAX: 216.641.0212

Native Mausoleum
Niche Cabinets
All Saints Cemetery
Catholic Cemeteries Association
480 E. Highland Road


SHEET NAME:

DATE:
PROJECT No.:
091302

M
L
K
J
I
H
G
F
E
D
C
B
A

NOTE :

**ALL NICHE ARE DESIGNATED
AND LOCATED BY ROW NUMBER
AND TIER LETTER IN THEIR
RESPECTIVE AISLE.**

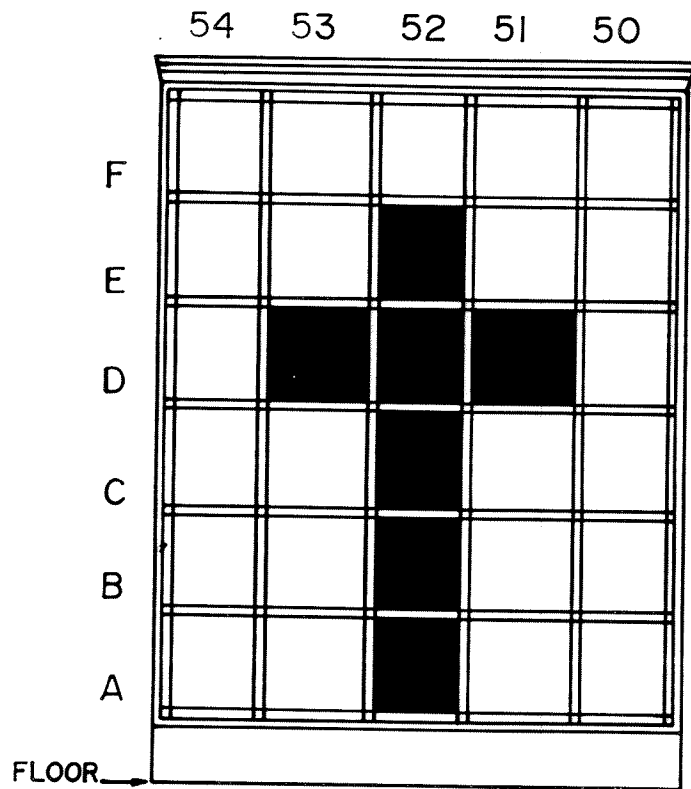

ST. JOHN AISLE

DOUBLE CREMATION NICHE ARE :
14 3/4" H x 12 15/16" W x 11 7/8" L

SINGLE CREMATION NICHE ARE:
11 5/8" H x 12 15/16" W x 11 7/8" L


SUMMARY: 12 DOUBLE NICHE
18 SINGLE NICHE
30 TOTAL

ALL SAINTS CEMETERY
NORTHFIELD, OHIO

SECTION 14
GARDEN CRYPT
JAN. 16, 1992 BY: J.G.

NOTE :

**ALL NICHES ARE DESIGNATED
AND LOCATED BY ROW NUMBER
AND TIER LETTER IN THEIR
RESPECTIVE AISLE.**

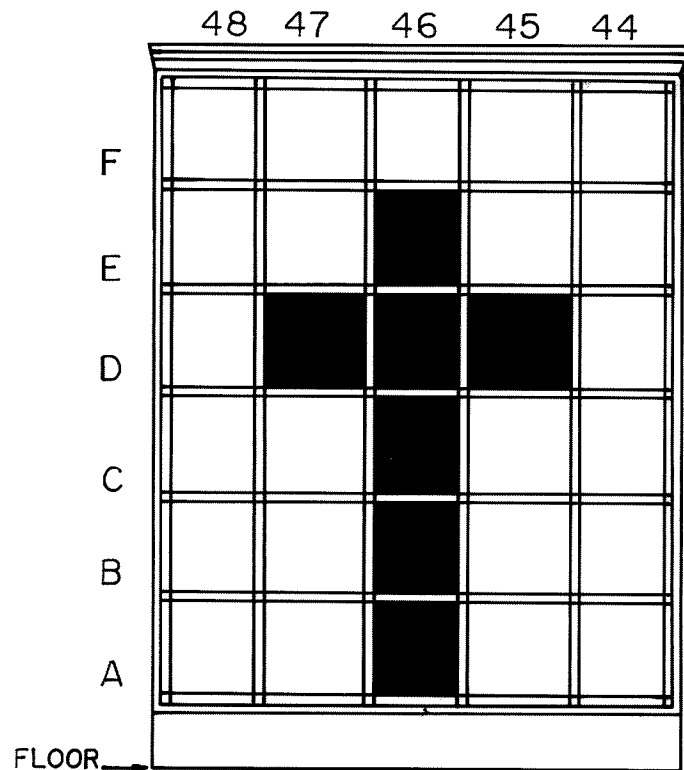

ST. MATTHEW AISLE

DOUBLE CREMATION NICHES ARE :
14 3/4" H x 12 15/16" W x 11 7/8" L

SINGLE CREMATION NICHES ARE:
11 5/8" H x 12 15/16" W x 11 7/8" L

SUMMARY: 12 DOUBLE NICHES
18 SINGLE NICHES
30 TOTAL

ALL SAINTS CEMETERY
NORTHFIELD, OHIO

SECTION 14
GARDEN CRYPT
JAN. 16, 1992 BY: J.G.