

LOT SUMMARY:
 142 GRAVE LOTS
 118 GRAVE LOTS
 1345 TOTAL LOTS


NOTE:
 THE LOT NUMBER IS FOUND IN THE UPPER RIGHT
 HAND CORNER OF THE LOT AS YOU FACE THE LOT
 AND IS INDICATED THUS []

LOCATION OF GRAVE MARKERS SHOWN THUS []
 ARROW INDICATES DIRECTION GRAVE MARKERS
 WILL FACE.

ALL LOTS ARE 2 GRAVE LOTS UNLESS NOTED OTHERWISE.
 ALL 2 GRAVE LOTS ARE 6'x9'
 ALL 3 GRAVE LOTS ARE 9'x9'

ALL SAINTS CEMETERY
 NORTHFIELD, OHIO
 WEST PART
SECTION 9

SCALE 1"=20' G.C.A. DEC. 1992

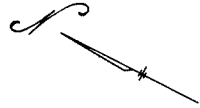


NOTE:
 THE LOT NUMBER IS FOUND IN THE UPPER RIGHT
 HAND CORNER OF THE LOT AS YOU FACE THE LOT
 AND IS INDICATED THUS []

LOCATION OF GRAVE MARKERS SHOWN THUS
 ARROW INDICATES DIRECTION GRAVE MARKERS
 WILL FACE.

ALL LOTS ARE 2 GRAVE LOTS UNLESS NOTED
 OTHERWISE.
 ALL 2 GRAVE LOTS ARE 6'x9'
 ALL 3 GRAVE LOTS ARE 9'x9'

LOT SUMMARY
 1474 - 2 GRAVE LOTS
 36 - 3 GRAVE LOTS
 1570 - TOTAL LOTS

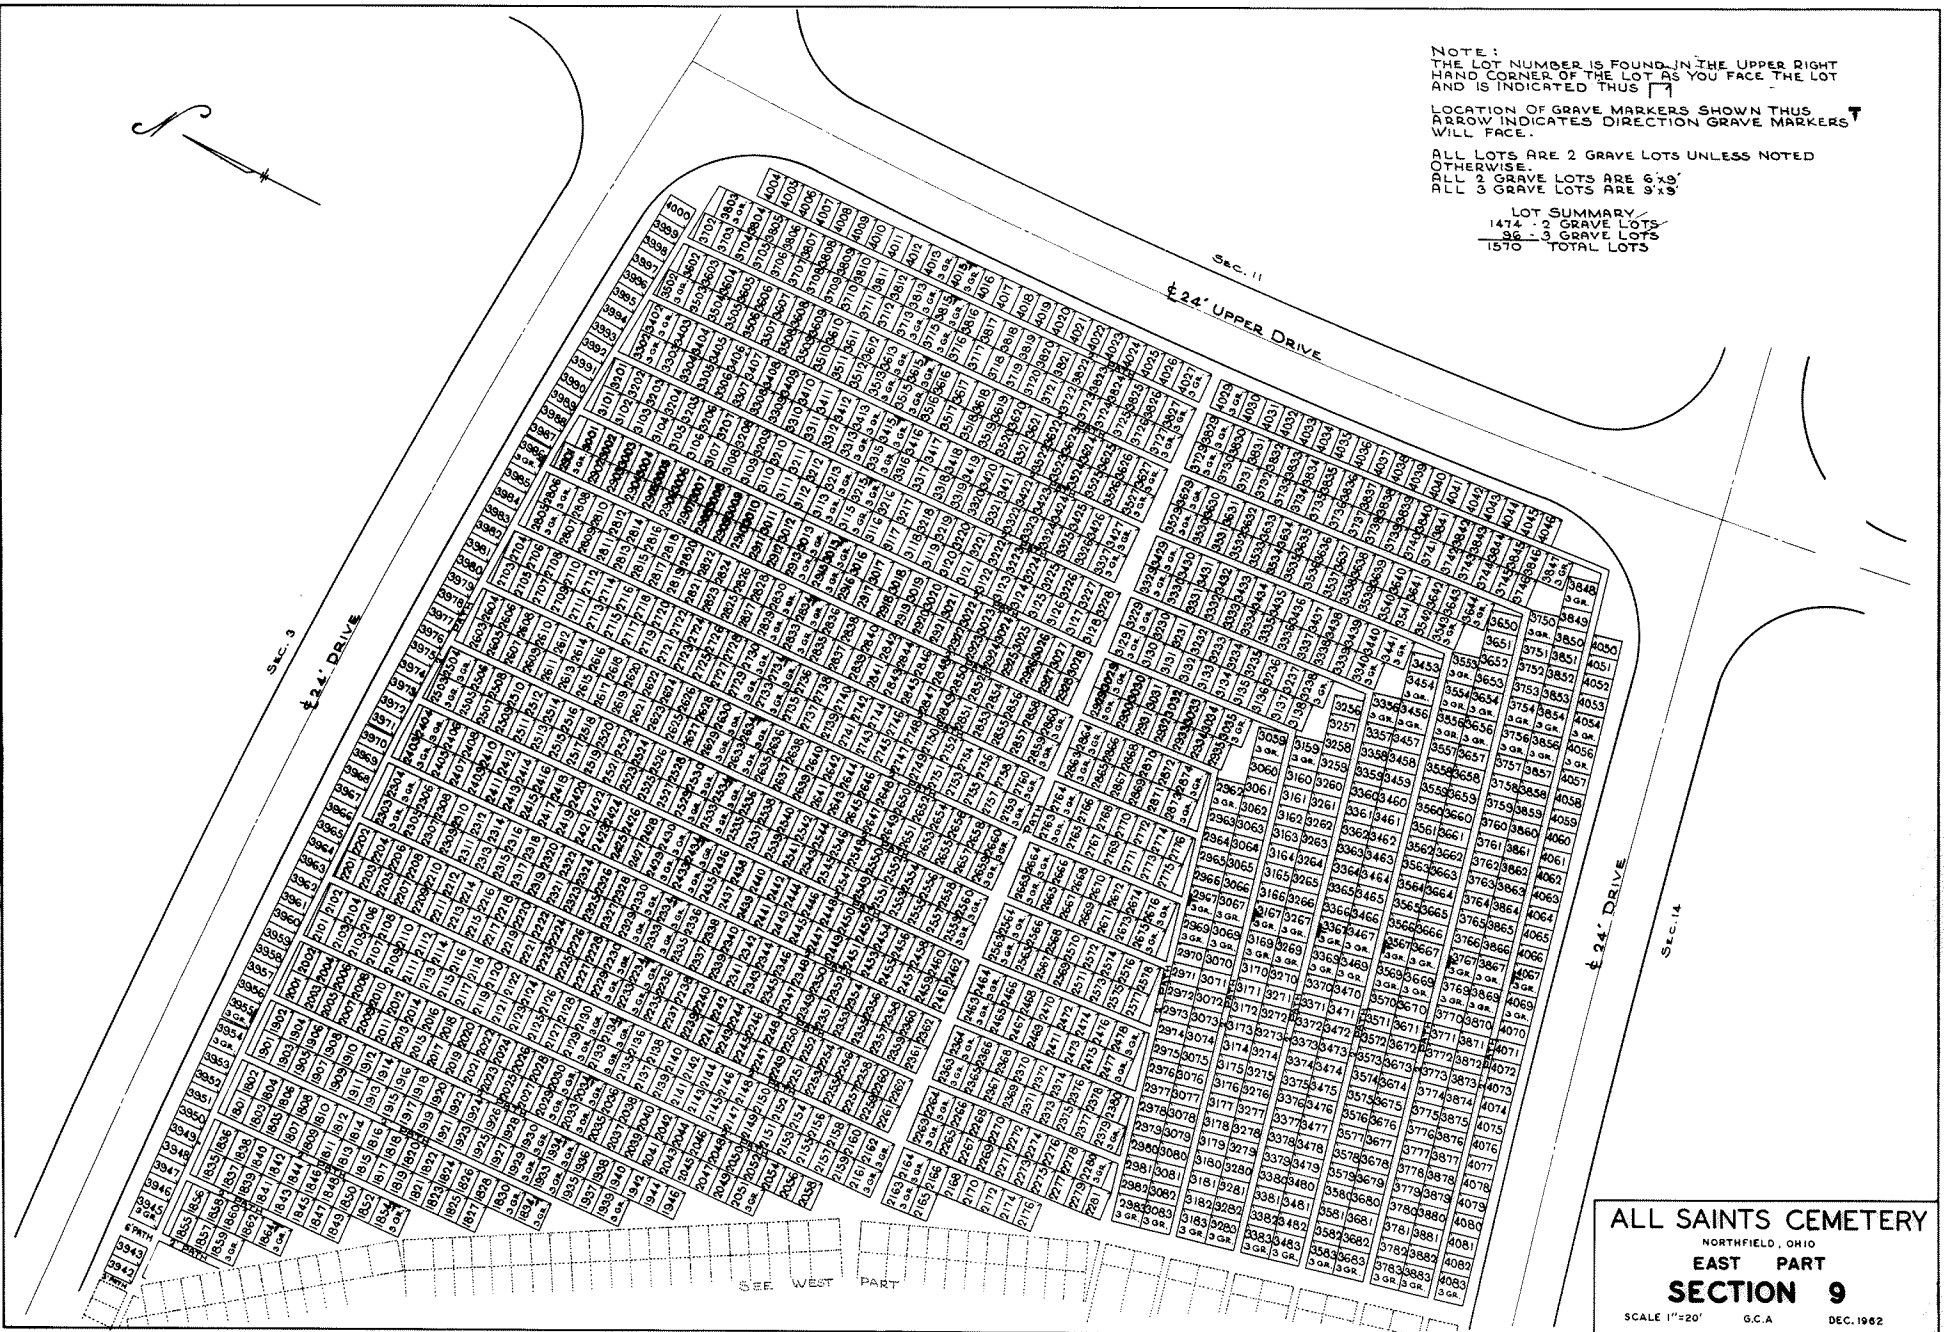

ALL SAINTS CEMETERY
 NORTHFIELD, OHIO
EAST PART
SECTION 9

SCALE 1"=20' G.C.A. DEC. 1962