


Sec 29

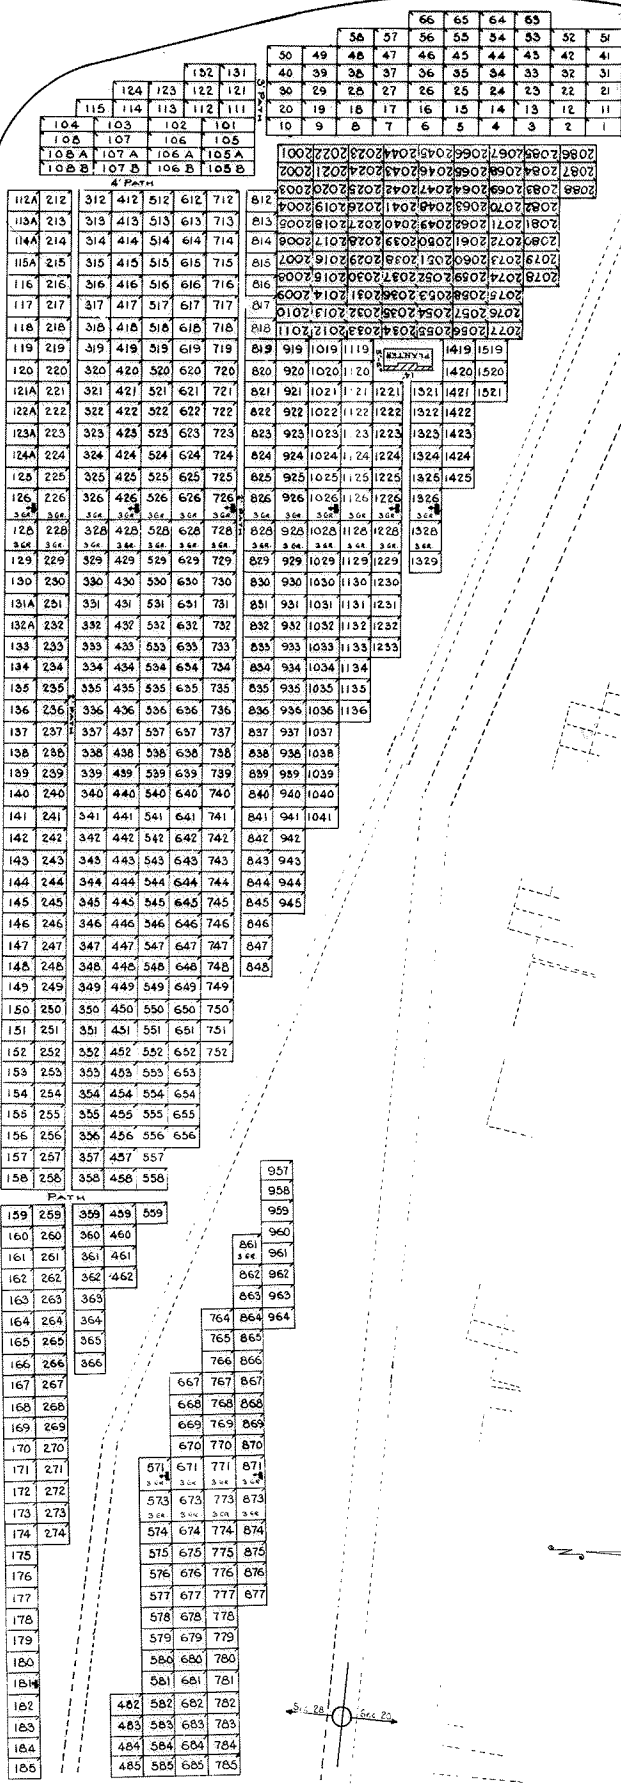

LOTS	TYPE OF BURIAL	LOT SIZE	GRAVE SIZE	TOTAL LOTS	TOTAL GRAVES
1-56	CONSEC. BABIES	5' X 10'	24" X 60"	161	805
101-108B	LIMBS	4' X 15' 10" GR.	18" X 48"	16	160

THE LOT NUMBERS PLACED IN THE UPPER LEFT HAND CORNER OF THE LOT AS YOU FACE THE LOTS AND IS INDICATED THUS - ARROW INDICATES DIRECTION GRAVE MARKER WILL FACE.

NOTE:
 THE LOT NUMBER IS PLACED IN THE UPPER LEFT HAND CORNER OF THE LOT AS YOU FACE THE SECTION AND IS INDICATED THUS - GRAVE MARKER LOCATION SHOWN THUS ARROW INDICATES DIRECTION GRAVE MARKER WILL FACE.
 ALL LOTS ARE 2 GR. LOTS UNLESS OTHERWISE NOTED.
 ALL 2 GR. LOTS ARE 6' X 9'
 ALL 3 GR. LOTS ARE 9' X 9'

HOLY CROSS CEMETERY
 ARRON, OHIO
 EAST PART
 SECTION 28
 SCALE: 1" = 30'
 FEB. 25, 1971

Rev. 8-4-79
 Rev. 6-4-76
 Rev. 4-1-72
 Rev. 3-1-71

Sec. 1

Sec. 28



Sec. 28 EAST PART