
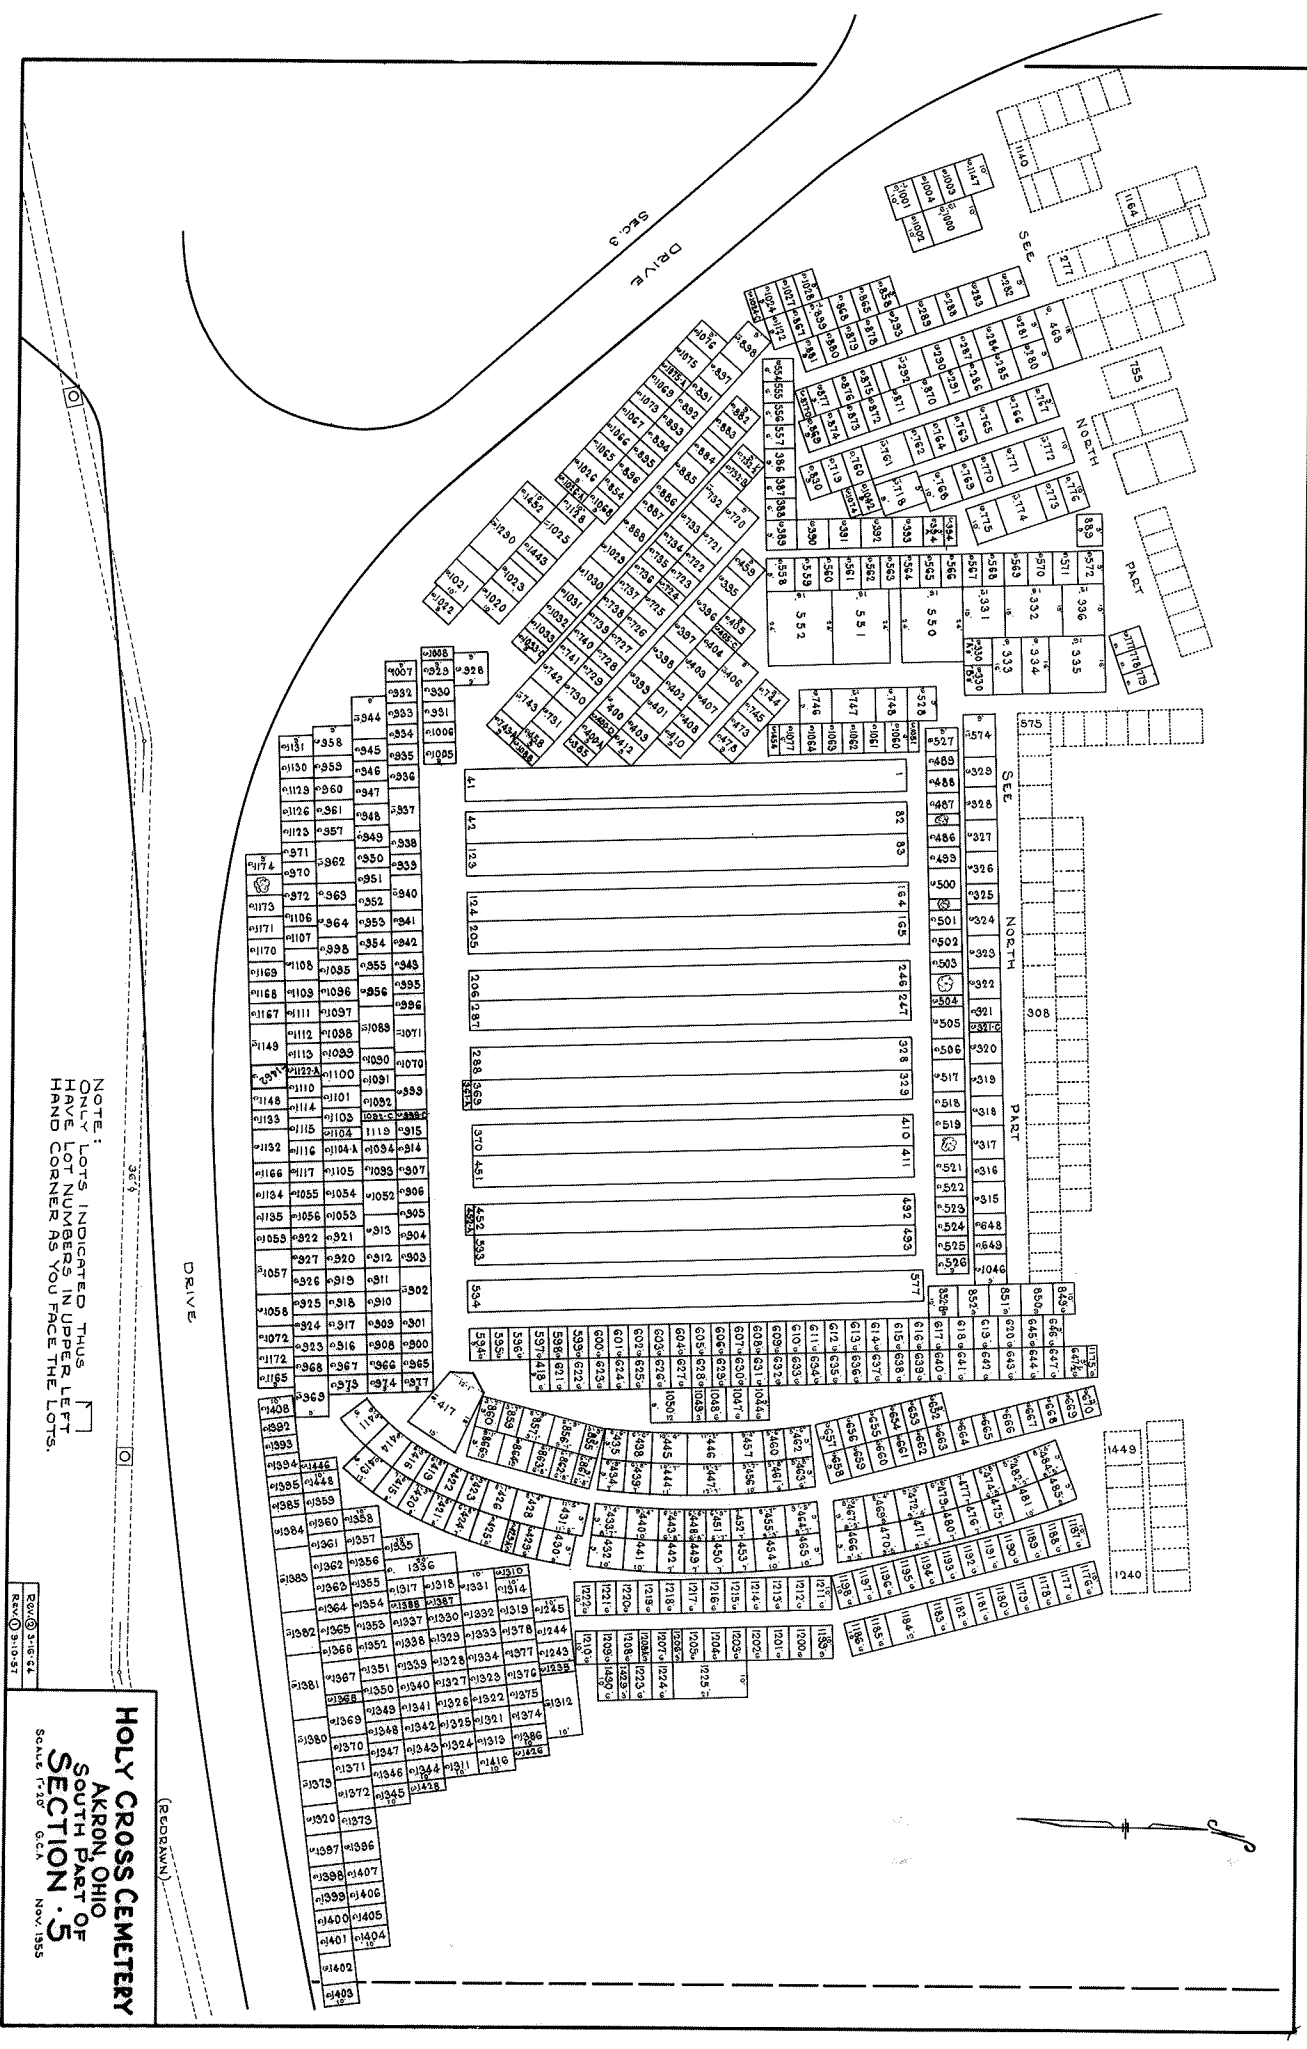



NOTE: LOTS INDICATED THUS  ONLY LOT NUMBERS IN UPPER LEFT HAND CORNER AS YOU FACE THE LOTS.

RECD 1/26/83
 RECD 1/26/84
 RECD 2/11/87
 HOLY CROSS CEMETERY
 AKRON, OHIO
 NORTH PART OF
SECTION .5
 SCALE 1/2" = 60'
 NOV 1985
 REDRAWN



NOTE: ONLY LOTS INDICATED THUS  HAVE LOT NUMBERS IN UPPER LEFT HAND CORNER AS YOU FACE THE LOTS.

HOLY CROSS CEMETERY
 AKRON, OHIO
 SOUTH PART OF
 SECTION 5
 SCALE 1"=20' G.C.A.
 NOV. 1955

REC'D BY: G.C.A.
 NOV. 21 1955